


For Side Scan Sonar contact for Areas T3, &5 & B5X see separate sheets

For Side Scan Sonar contact for Areas T3, &5 & B5X see separate sheets

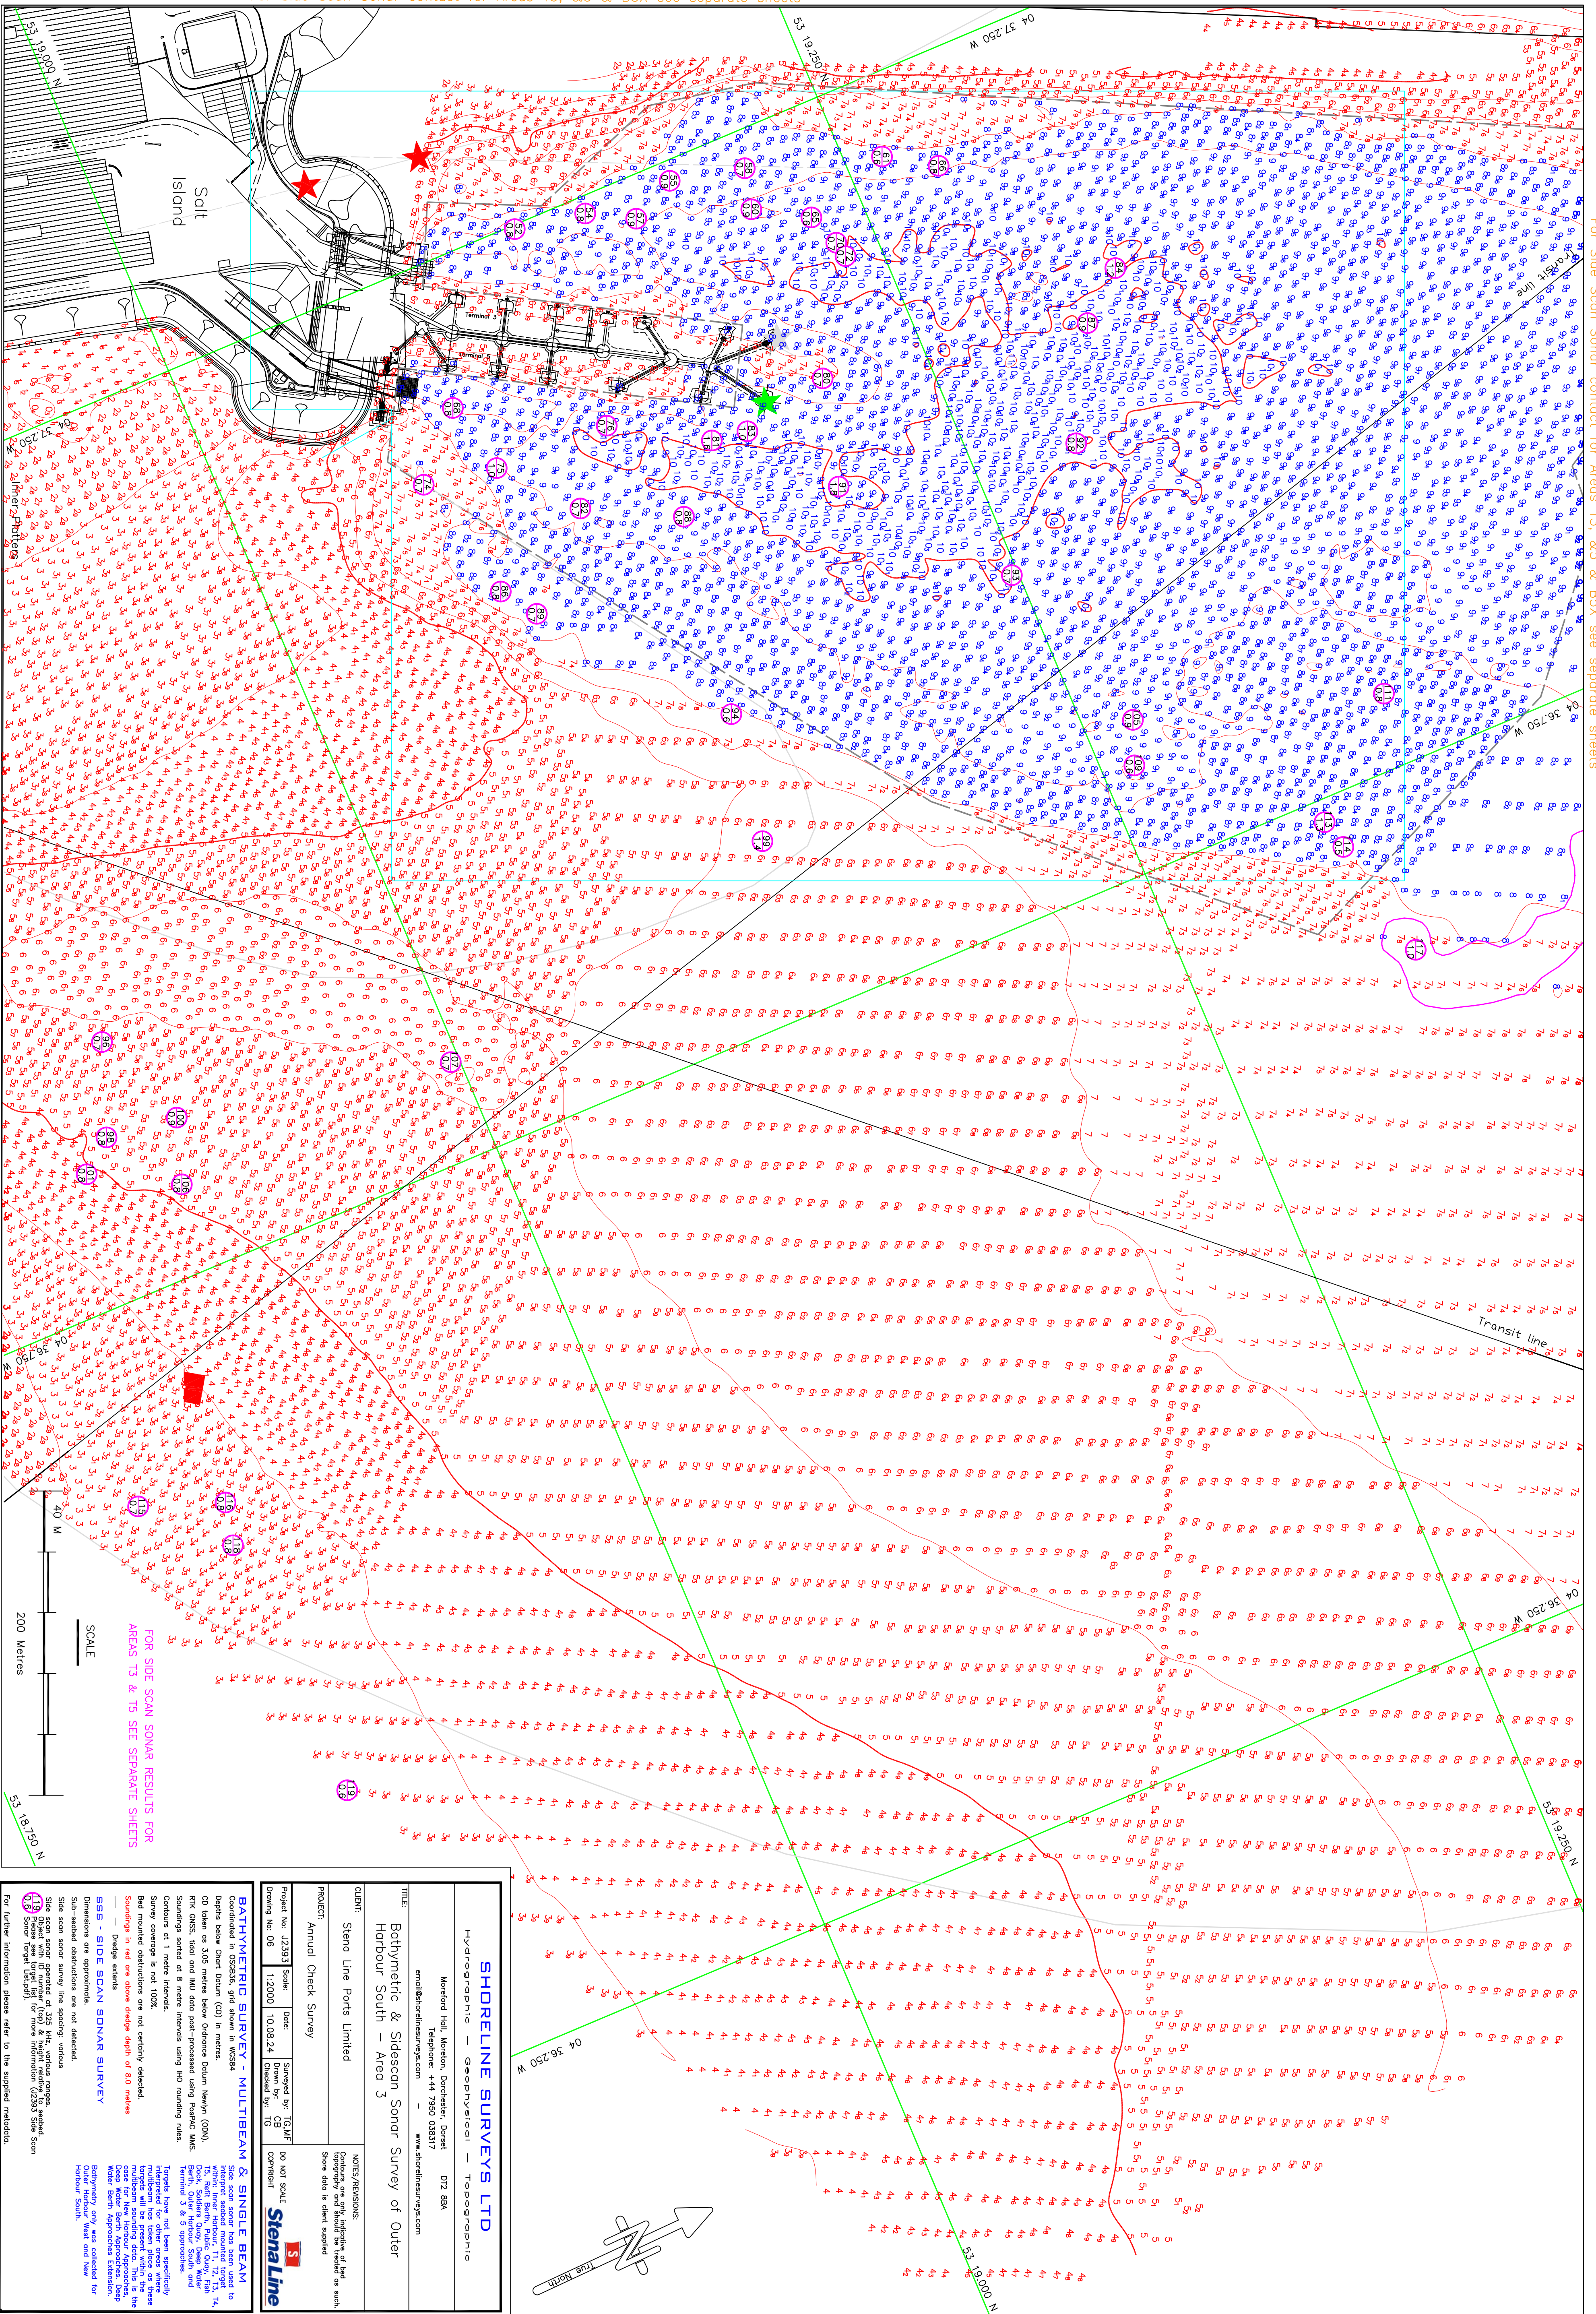

FOR SIDE SCAN SONAR RESULTS FOR AREAS T3 & 15 SEE SEPARATE SHEETS

SCALE

200 Metres

SHORELINE SURVEYS LTD

Hydrographic - Geophysical - Topographic




SHORELINE SURVEYS LTD

BATHYMETRIC & SIDESCAN SONAR SURVEY OF OUTER HARBOUR SOUTH - AREA 3

CLIENT: Stena Line Ports Limited

PRODUCT: Annual Check Survey








CLIENT: Stena Line

NOTES/REVISIONS:
 Contours are only reflective of best
 topography and should be treated as such.
 Shore data is client supplied.





